
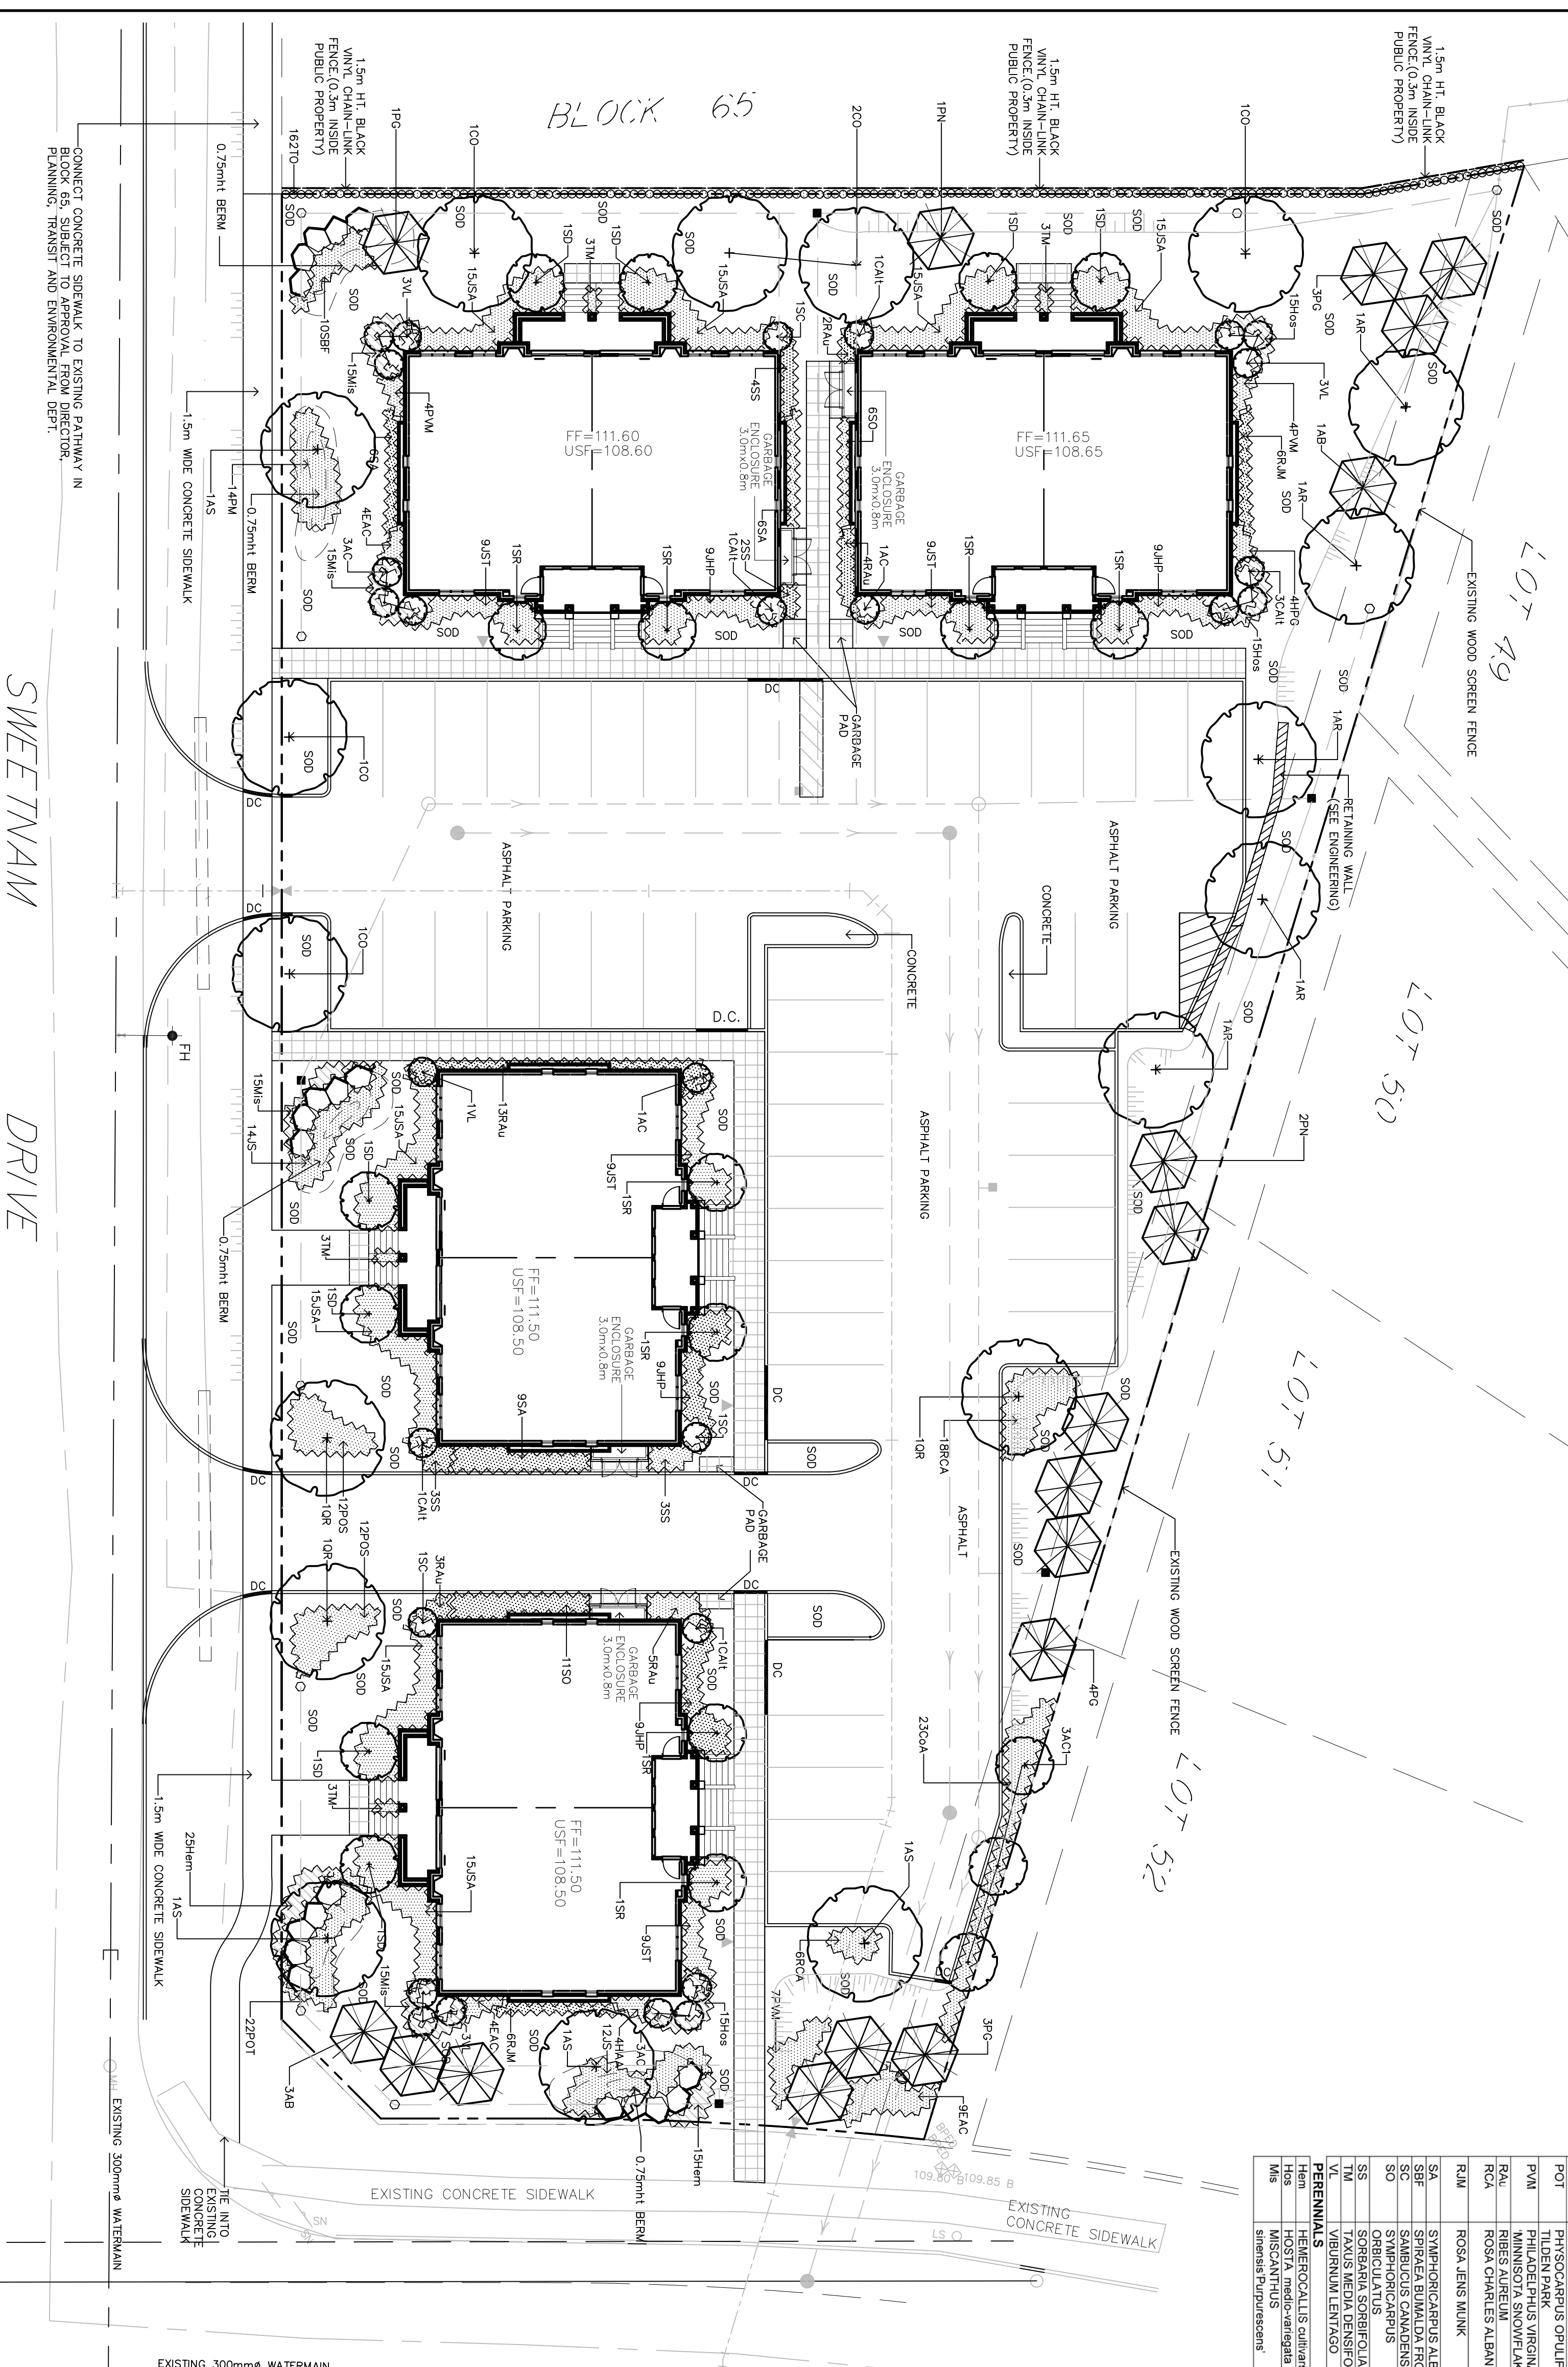


**PLANT MATERIAL SCHEDULE**

CODE	BOTANICAL NAME	COMMON NAME	QTY.	SIZE	REMARKS
DECIDUOUS TREES	ABIES CANADENSIS	SHARBLORY SPICEBERRY	3	50cm cal	B.B.
	ACER RUBRUM	RED MAPLE	3	50cm cal	B.B. spring planting
	ACEQ SACCHARINA 'REGAL'	LEGACY SUGAR MAPLE	4	50cm cal	B.B.
	BEULS OCCIDENTALIS	PERING CONKLESTER	4	50cm cal	B.B.
	CELANOCELEBRIS	REDWOOD	5	50cm cal	B.B. spring planting
	FRAXINUS AMERICANA	RED BARK HICKORY	5	50cm cal	B.B.
	QUERCUS ROBUR	SHOVELY MOUNTAIN ASH	5	50cm cal	B.B.
	SPRINKA RETICULATA 'IVORY'	IVORY SILK JAPANESE TREE LILAC	8	50cm cal	B.B.
CONIFEROUS TREES	ABIES BALSAEVA	BALSAM FIR	4	180 cm ht	B.B.
	PICEA ALAYCA	WHITE SPRUCE	11	180 cm ht	B.B.
	THILIA OCCIDENTALIS	EASTERN WHITE CEDAR (nursery)	182	150 cm ht	B.R. 45cm cal
SHRUBS	AMELANCHIER CANADENSIS	DOVANY SERVICEBERRY	8	240cm ht	B.B. multi-stem
	COTONEASTER ACUTIFOLIA	PERING CONKLESTER	23	60cm ht	pot, 100cm cal
	ELIYUNYUNGA ALVAT COMPACTUS	DWARF BURNINGBUSH	4	50cm ht	pot, 100cm cal
	HAKA	ANNABELLE HYDRANGEA	4	50cm ht	pot, 100cm cal
	HYDRANGEA PANICULATA	PEE GEE HYDRANGEA	4	50cm ht	pot, 100cm cal
	GRANDID LORA	COMPACT ANDROMEDA JUNIPER	36	80cm ht	pot, 100cm cal
	MINUSO COMPACTA	SAVY JUNIPER	26	80cm ht	pot, 100cm cal
	JUNIPERUS SABINA	ARCADIA JUNIPER	120	80cm ht	pot, 100cm cal
	JUNIPERUS SIBIRICA	YAKIMA JUNIPER	39	80cm ht	pot, 100cm cal
	TAHARISCFOLIA	WUGHO PINE	14	80cm ht	pot, 100cm cal
	PNUS NUNO WUGHOUS	SUMMER WINE NINEBARK	24	50cm ht	pot, 80cm cal
	PHYSCOCARPUS OPULIFOLIUS	TILDEN PARK NINEBARK	22	50cm ht	pot, 80cm cal
	POT	MINNESOTA SNOWFLAKE	15	50cm ht	pot, 100cm cal
	TILDEN PARK	MOCKORANGE	27	50cm ht	pot, 100cm cal
	ROSA VIRGINIANA	ROSE ALABAMA EXPLORER	24	50cm ht	pot, 100cm cal
	ROSA	JENS MINK EXPLORER ROSE	12	50cm ht	pot, 80cm cal
	ROSA JENS MINK	ROSA JENS MINK	21	50cm ht	pot, 100cm cal
	SYMPHORICARIS ALBIS	SPICEVIA BAMBUDA HOZELLEI	10	50cm ht	pot, 100cm cal
	SIF	ELDERBERRY	3	100cm ht	pot, 100cm cal
	SAMBULUS CANADENSIS	CORALLERBY	17	50cm ht	pot, 100cm cal
	SO	FALSE SPHIERA	12	50cm ht	pot, 100cm cal
	SS	DEWIS VEW	10	100cm ht	B.B. multi-stem
	SS	NANNIBERRY	10	100cm ht	B.B. multi-stem
PERENNIAL	HEMEROCALLIS autumn (dwarf)	Shiva Da Or' (yellow)	40	10 cm pot	plant 50cm cal
	HOSTA media-variegata	PLANTAIN LILY (variegated leaf)	45	10 cm pot	plant 50cm cal
	MISCANTHUS	PURPLE LEAF EULALIA GRASS	60	1 gal	plant 50cm cal

**LEGEND / SYMBOL**

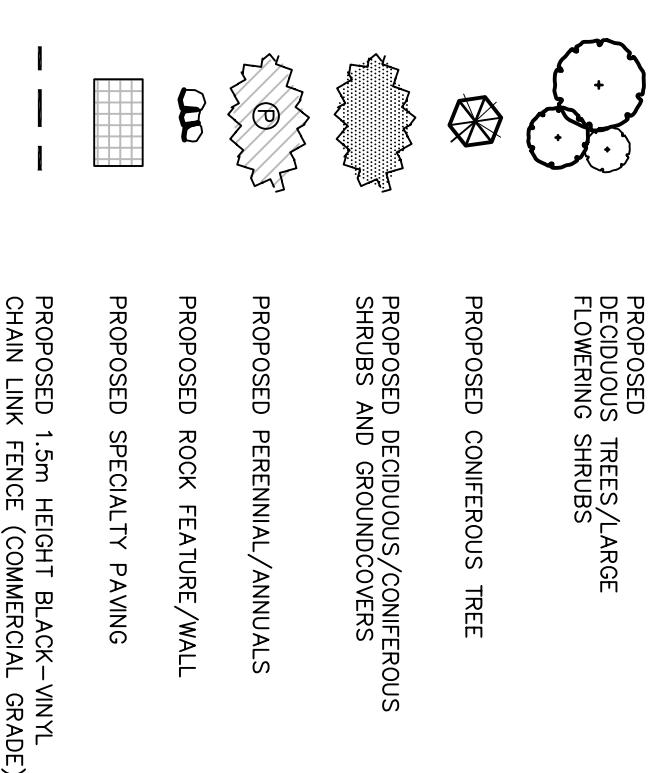

- GENERAL NOTES**
- The drawing shall be read in conjunction with all relevant Architectural, Engineering and related Drawings and Specifications.
  - Refer to Architectural Drawings for Site layout.
  - Contractor shall provide the schedule of all materials, methods and equipment to be used for the work.
  - Utility companies and shall be responsible for adequate protection from damage during construction, comply with the Metric Guide Specifications for Nursery Stock (latest edition), published by the Canadian Nursery Trades Association. All plant materials shall be delivered to the site in good condition.
  - Contractor shall state out locations on site prior to work.
  - And responsible shall be placed in a protective zone of 450mm depth planting soil mix covered over with a geotextile filter fabric (weave suppressant) and 50mm depth composted pine mulch to finish grade.
  - Contractor shall provide and install all necessary irrigation system in accordance with the Metric Guide Specifications for Nursery Stock (latest edition), published by the Canadian Nursery Trades Association.
  - Contractor shall state out locations on site prior to work.
  - Contractor shall guarantee all plant material for a period of one (1) year from the date of final acceptance.
  - Contractor shall provide and install all necessary irrigation system in accordance with the Metric Guide Specifications for Nursery Stock (latest edition), published by the Canadian Nursery Trades Association.
  - This Plan has been prepared for Site Plan Approval and may not be used for construction.
- NOTE:**
- A. CANADA POST MAILBOX PROPOSED IN SWEETNAM DRIVE RIGHT-OF-WAY (ROW), UNLESS DIRECTED OTHERWISE BY CANADA POST.**
- B. GARAGE ENCLOSURES TO BE LOCATED ADJACENT TO BUILDINGS. CONSTRUCTION DETAILS TO BE PROVIDED AT TIME OF BUILDING PERMIT.**

Contractor shall check and verify all dimensions to the building and all materials and methods of construction to be used in accordance with all applicable codes and by-laws.

Do not scale Drawing.

This Drawing shall not be used for construction until signed by the Consultant.

Copyright reserved. This Drawing is the exclusive property of Larocque Levstek Consulting Services and shall not be used without consent.

**LAROCQUE LEVSTEK**  
 Consulting Services  
 Planning and Development Consultants  
 Residential and Park Planners  
 Landscape Architects  
 Phone: (613) 826-6138 Fax: (613) 826-2919

Project: **SWEETNAM DRIVE TERRACE HOMES**

Drawing Title: **LANDSCAPE PLAN**

Drawn: **SEPT 2007**

Date: **SEPT 2007**

Scale: **1:200**

Project No.: **883**

Drawing No.: **L-1**