


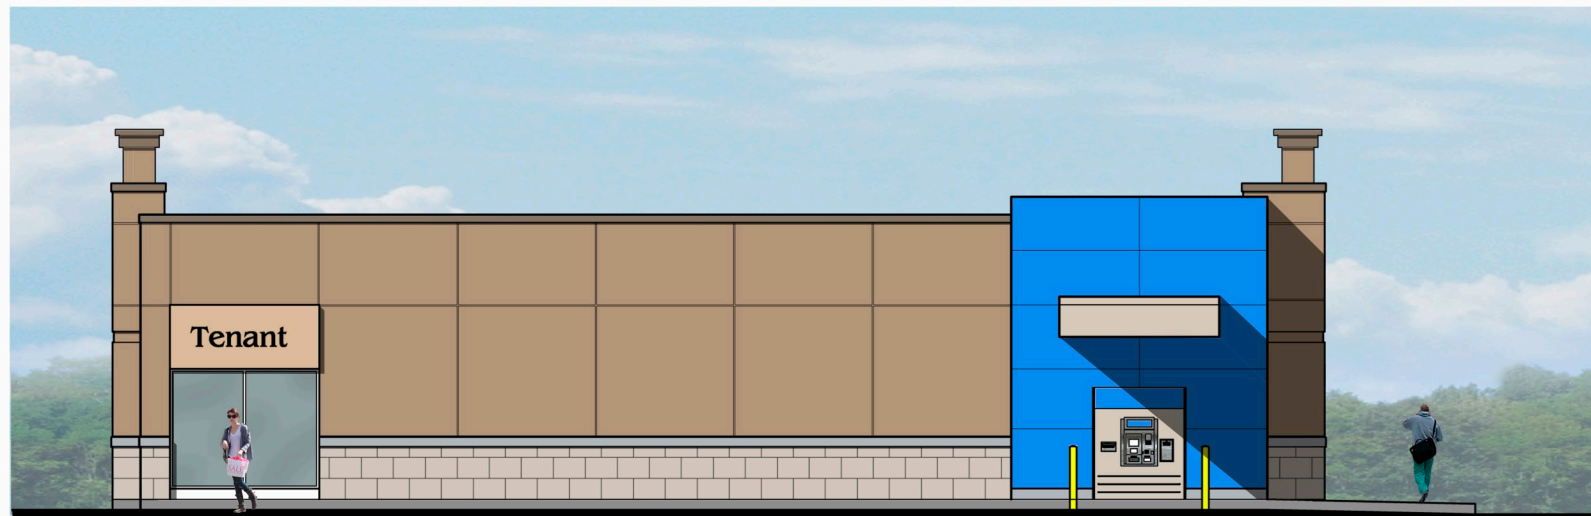

4 WEST ELEVATION
A-3a 1/8" = 1'-0"



3 SOUTH ELEVATION
A-3a 1/8" = 1'-0"




2 EAST ELEVATION
A-3a 1/8" = 1'-0"



1 NORTH ELEVATION
A-3a 1/8" = 1'-0"

#	Date	Revision	By

Crombie PROPERTIES
 115 KING STREET
 STELLARTON, NOVA SCOTIA B0K 1S0
 Phone: (902) 755-4440
 www.crombieproperties.ca

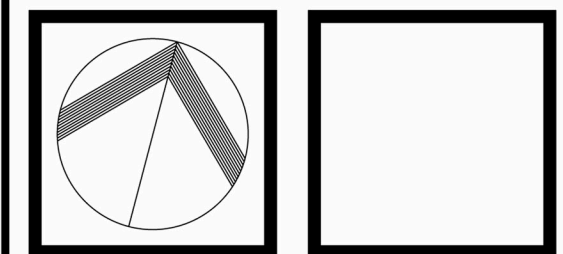

Traugott
Building Contractors Inc.
 95 Thompson Drive, Cambridge, Ontario N1T 2E4
 Tel. 519.740.9444 Fax 519.740.9777

COMMERCIAL DEVELOPMENT
 6303 Hazeldean Road
 STITTSVILLE, ONTARIO
 BUILDING 'A'
 EXTERIOR ELEVATIONS

Drawn by:	G.B.	A-3a
Checked by:		
Scale:	1/8" = 1'-0"	
Date:	May 20, 2010	
Job no.:	5694	