


4 NORTH ELEVATION
A-3c2 1/8" = 1'-0"



3 WEST ELEVATION
A-3c2 1/8" = 1'-0"

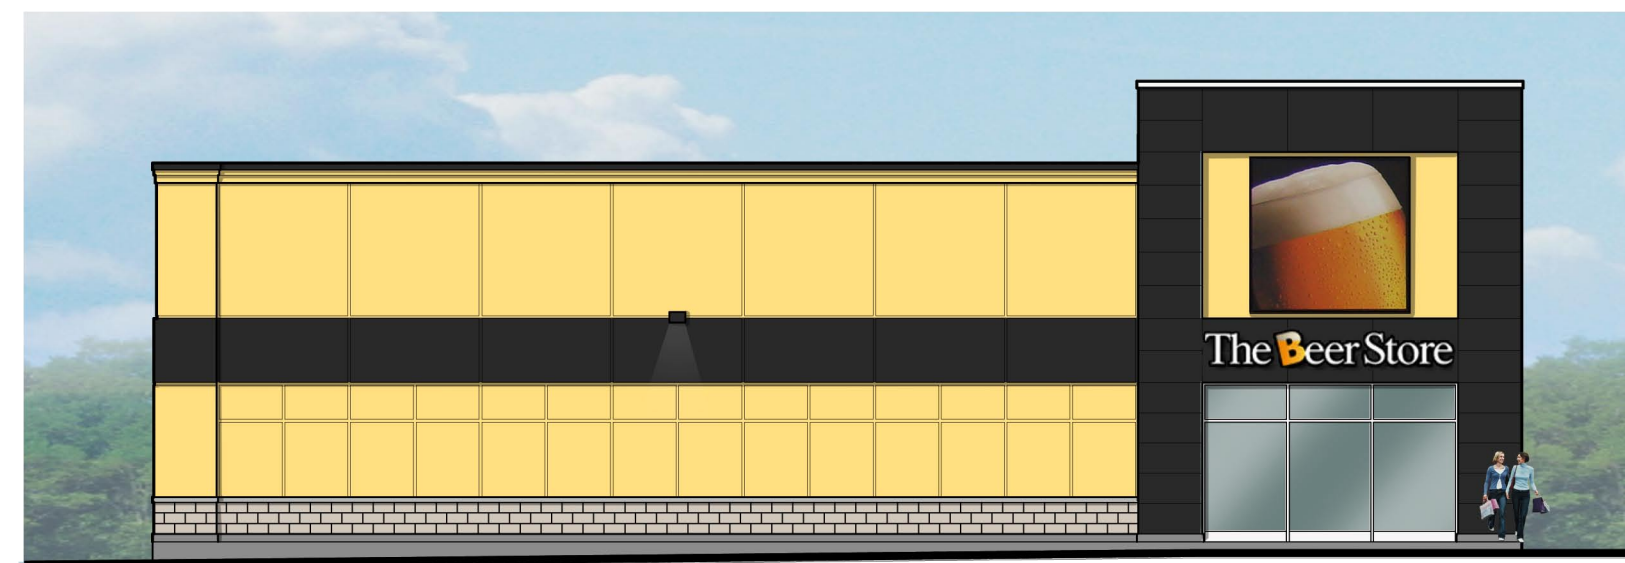

2 SOUTH ELEVATION
A-3c2 1/8" = 1'-0"



1 EAST ELEVATION
A-3c2 1/8" = 1'-0"

DATE	REV.	DESCRIPTION	DRN BY
07/15/10	1	Revised as per City comments	G.B.

REVISION RECORD

SEAL:	NORTH ARROW
-------	-------------



RAI Architect Inc.
1885 Clements Road, Suite 266
Pickering, Ontario
L1W 3V4
tel: 905.426.4460 fax: 905.426.4651
e-mail: raiarch@raiarchitect.com

CONTRACTOR MUST CHECK AND VERIFY ALL DIMENSIONS AND BE RESPONSIBLE FOR SAME REPORTING ANY DISCREPANCIES BEFORE COMMENCING WORK. LATEST APPROVED DRAWING ONLY TO BE USED FOR CONSTRUCTION, PRINTS ARE NOT TO BE SCALED.

Traugott
Building Contractors Inc.
95 Thompson Drive, Cambridge, Ontario N1T 2E4
Tel. 519.740.9444 Fax 519.740.9777



PROJECT STITT'S CORNERS
6303 Hazeldean Road
STITTSVILLE, ONTARIO

DRAWING TITLE BUILDING 'C2'
EXTERIOR ELEVATIONS DRAWING No. A-3c2

SCALE 1/8" = 1'-0" JOB No. 5694
FILE NAME Crombie-Stittsville-A3c2-101 [2] PLOT DATE 7/21/2010