


THE GENERAL CONTRACTOR SHALL CHECK AND VERIFY ALL DIMENSIONS AND REPORT ANY DISCREPANCIES TO THE CONSULTANT PRIOR TO PROCEEDING WITH THE WORK.
 THIS DRAWING SHALL NOT BE SCALED.
 THIS DRAWING SHALL BE READ IN CONJUNCTION WITH ALL OTHER RELATED DOCUMENTS & SPECIFICATIONS.
 ALL DRAWINGS AND RELATED DOCUMENTS ARE THE COPYRIGHT PROPERTY OF THE CONSULTANT, AND MUST BE RETURNED UPON REQUEST.
 REPRODUCTIONS OF THE DRAWINGS AND RELATED DOCUMENTS IN PART OR IN WHOLE IS FORBIDDEN WITHOUT THE CONSULTANT'S WRITTEN REQUEST.



1 SOUTH ELEVATION OPTION "B"
 SK-4 1/8" = 1'-0"



2 EAST ELEVATION
 SK-4 1/8" = 1'-0"

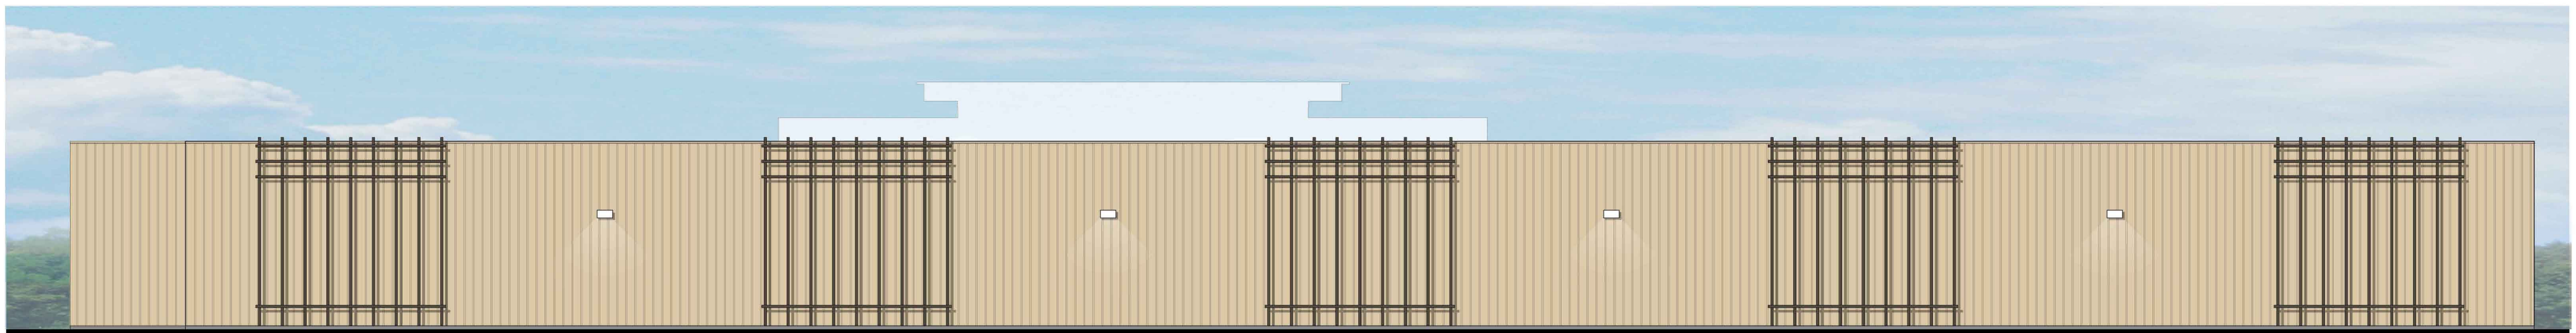

3 NORTH ELEVATION
 SK-4 1/8" = 1'-0"



4 WEST ELEVATION - OPTION "B"
 SK-4 1/8" = 1'-0"

| NO. | DESCRIPTION | DATE |
|-----------------|-------------|------------|
| △ REVISION | □ ISSUED | ○ APPROVAL |
| LAST WORKED ON: | 06.30.10 | S.R. |
| BY: | J.J. | |
| CHECKED: | J.J. | |
| APPROVED: | - | |

DRAWING CHRONOLOGY

greystone
 design group inc.

100 Woodridge Village, Toronto, Ontario
 M1W 1A7
 Tel: (416) 491-1100
 Fax: (416) 491-1104
 Email: info@greystonedesign.com

PROJECT FOR:
Sobey's

6355 Viscount Road
 Mississauga, ON
 L4V 1K2
 (T) 905.671.5134
 (F) 905.671.5133

PROJECT:
Sobey's

STITTSVILLE
 SOBEYS
 HAZELDEAN & CARP RD.
 STITTSVILLE, ONTARIO

STORE NUMBER: -
 PROJECT NUMBER: 10220

DRAWING:
EXTERIOR ELEVATIONS

| | | |
|------------------|----------------------|-----------|
| DRAWN: | CHECKED: | APPROVED: |
| S.R. | J.J. | J.J. |
| DATE (MM/DD/YY): | SCALE (OR AS NOTED): | |
| 06.21.10 | 1/8" = 1'-0" | |
| DRAWING NUMBER: | REVISION NUMBER: | |
| SK-4 | - | |