
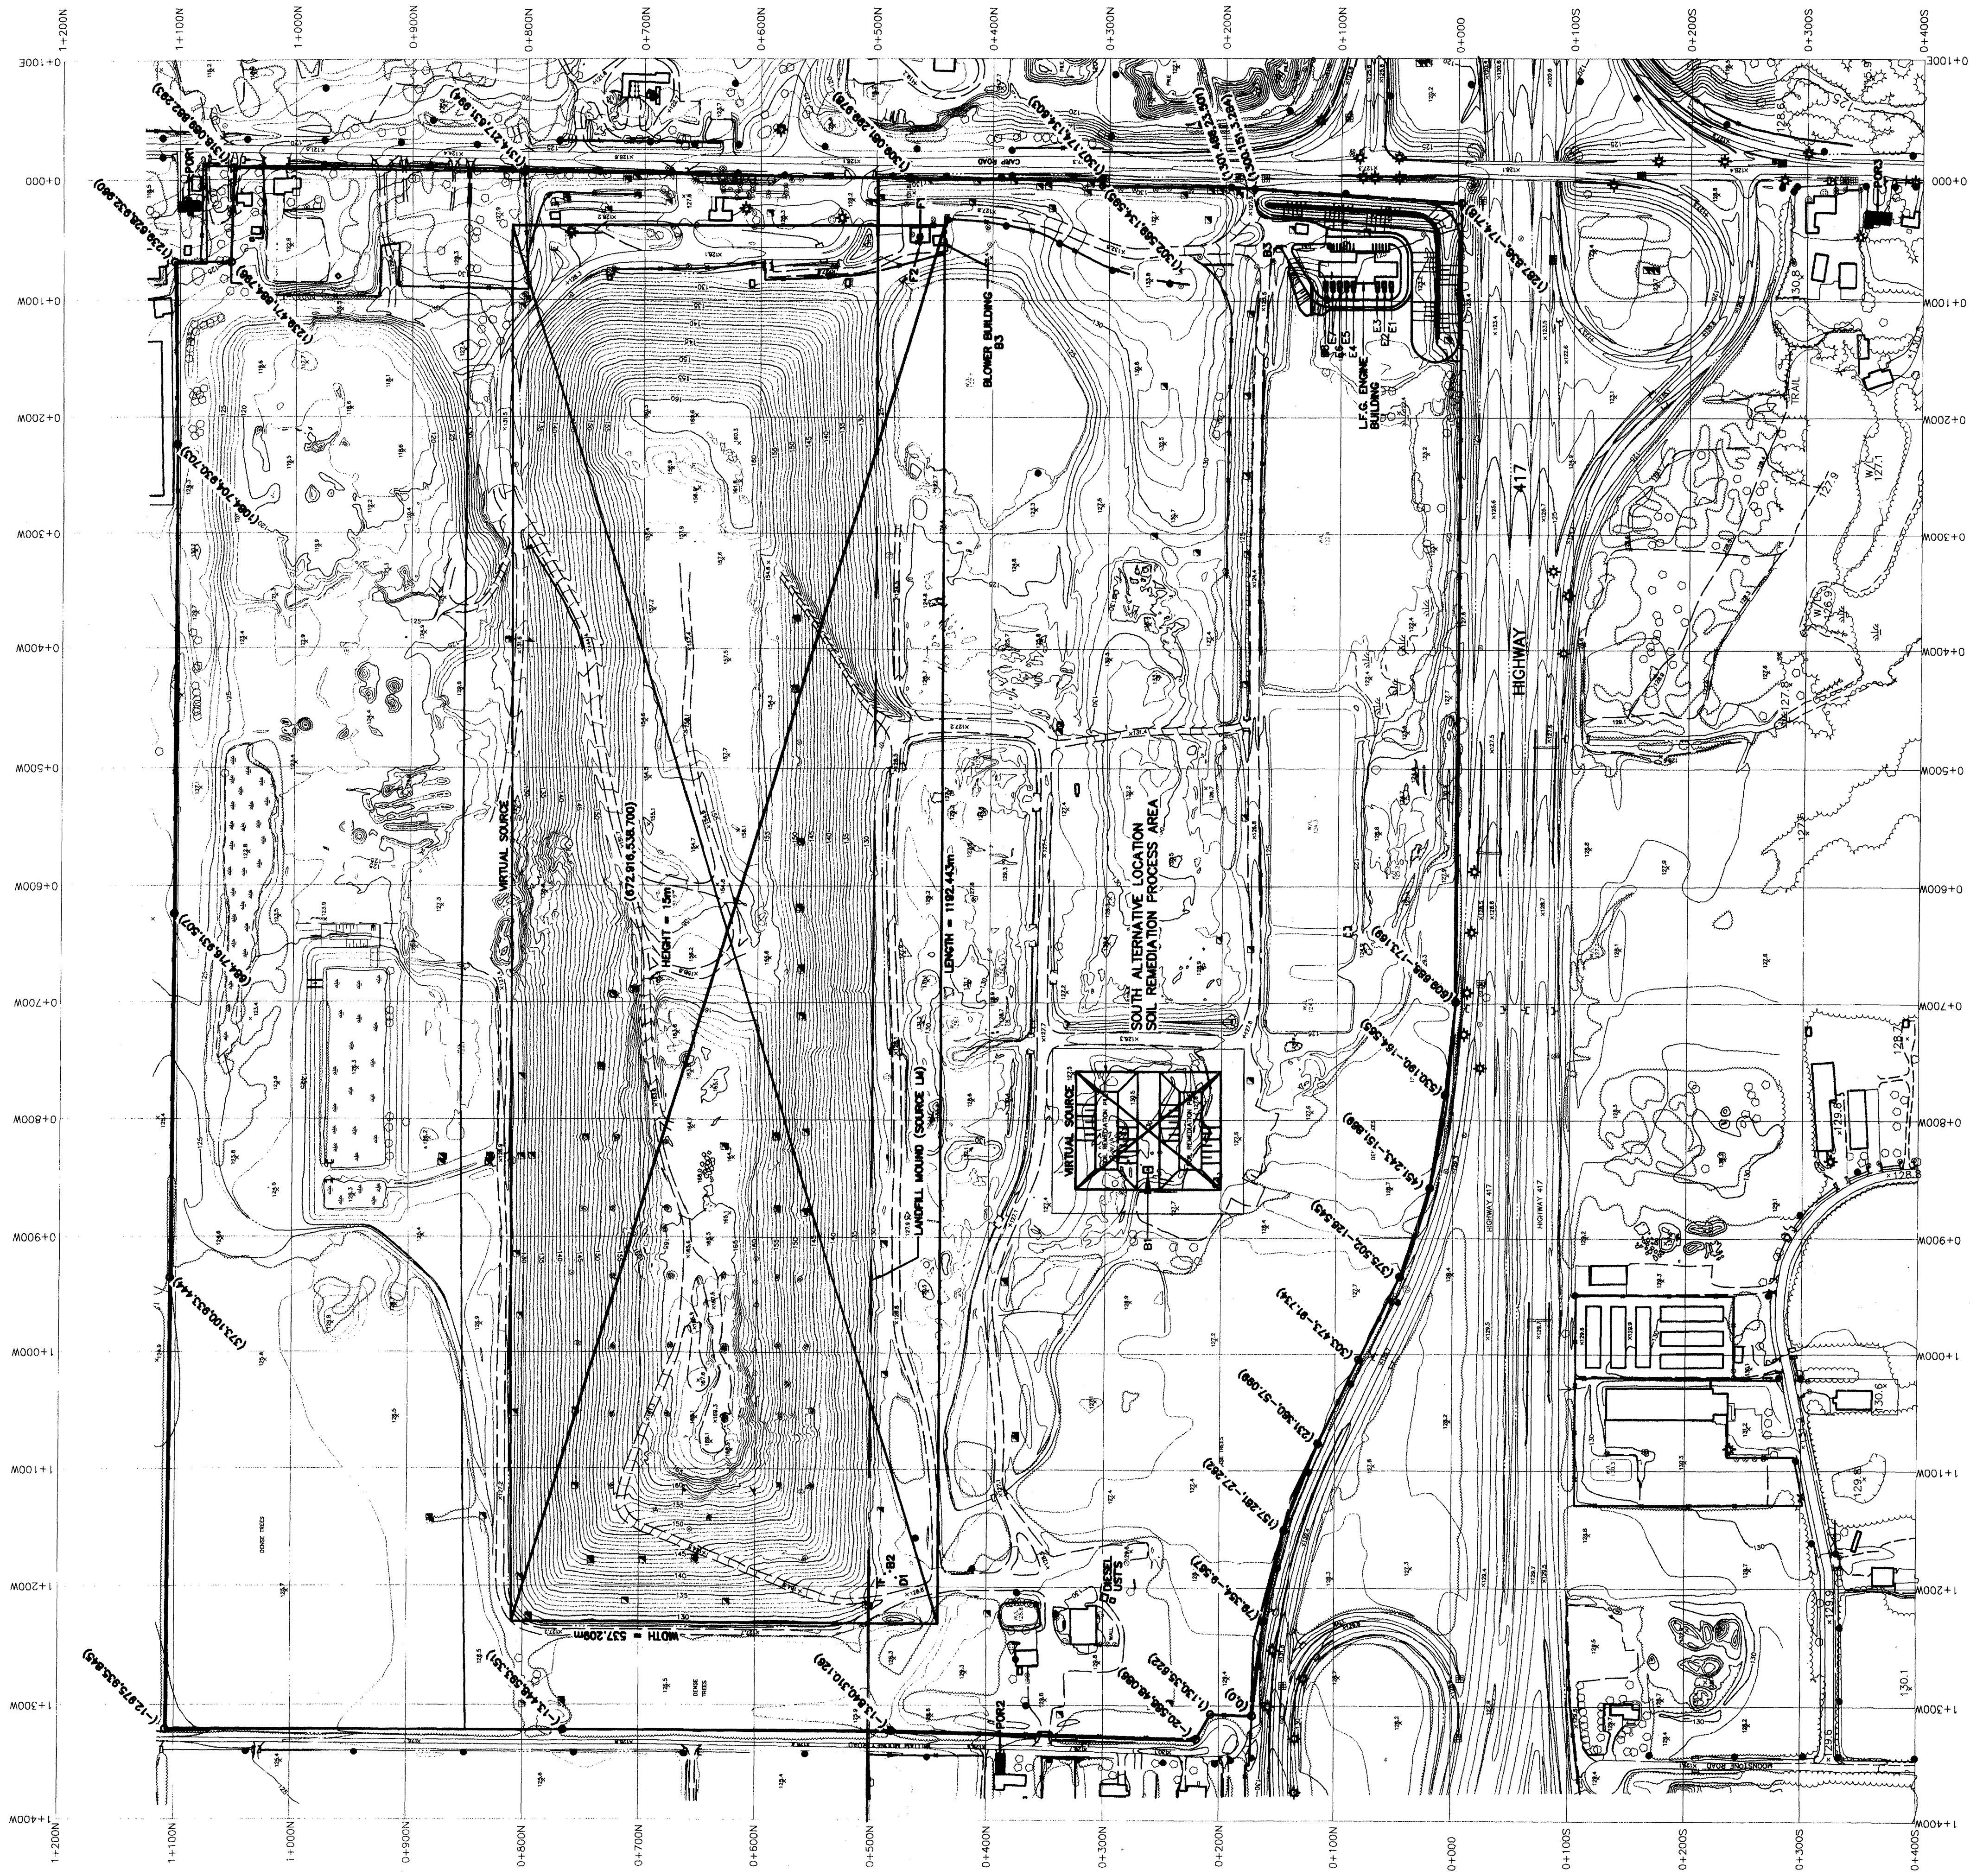


D:\1981\100\91712G\DWG\91712G-OSP2.dwg Jun 23, 2006 - 3:15pm

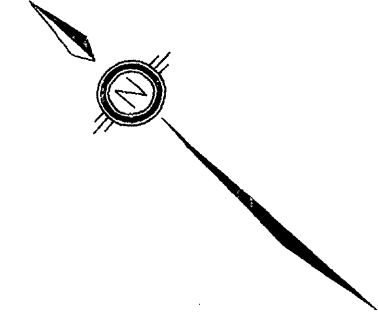

SHEET  
OSP2

DWN BY: T C G  
CHK BY: J E A  
DATE: JUNE 22, 2006  
SCALE: 1 : 3000  
WASTE MANAGEMENT OF CANADA CORP.  
DRAWING NO. 91712G - OSP2

NOISE ASSESSMENT  
OVERALL SITE PLAN  
OTTAWA LANDFILL

**WASTE MANAGEMENT**



**HENDERSON, PADDON & ASSOCIATES LIMITED**  
CIVIL & ENVIRONMENTAL ENGINEERING CONSULTANTS  
OWEN SOUND THE BLOOR BUILDING GINGERT • HANOVER • OTTAWA  
Tel: (519) 376-7612 Fax: (519) 376-6008  
HPA JOB # 91712G