


Hydro Tower

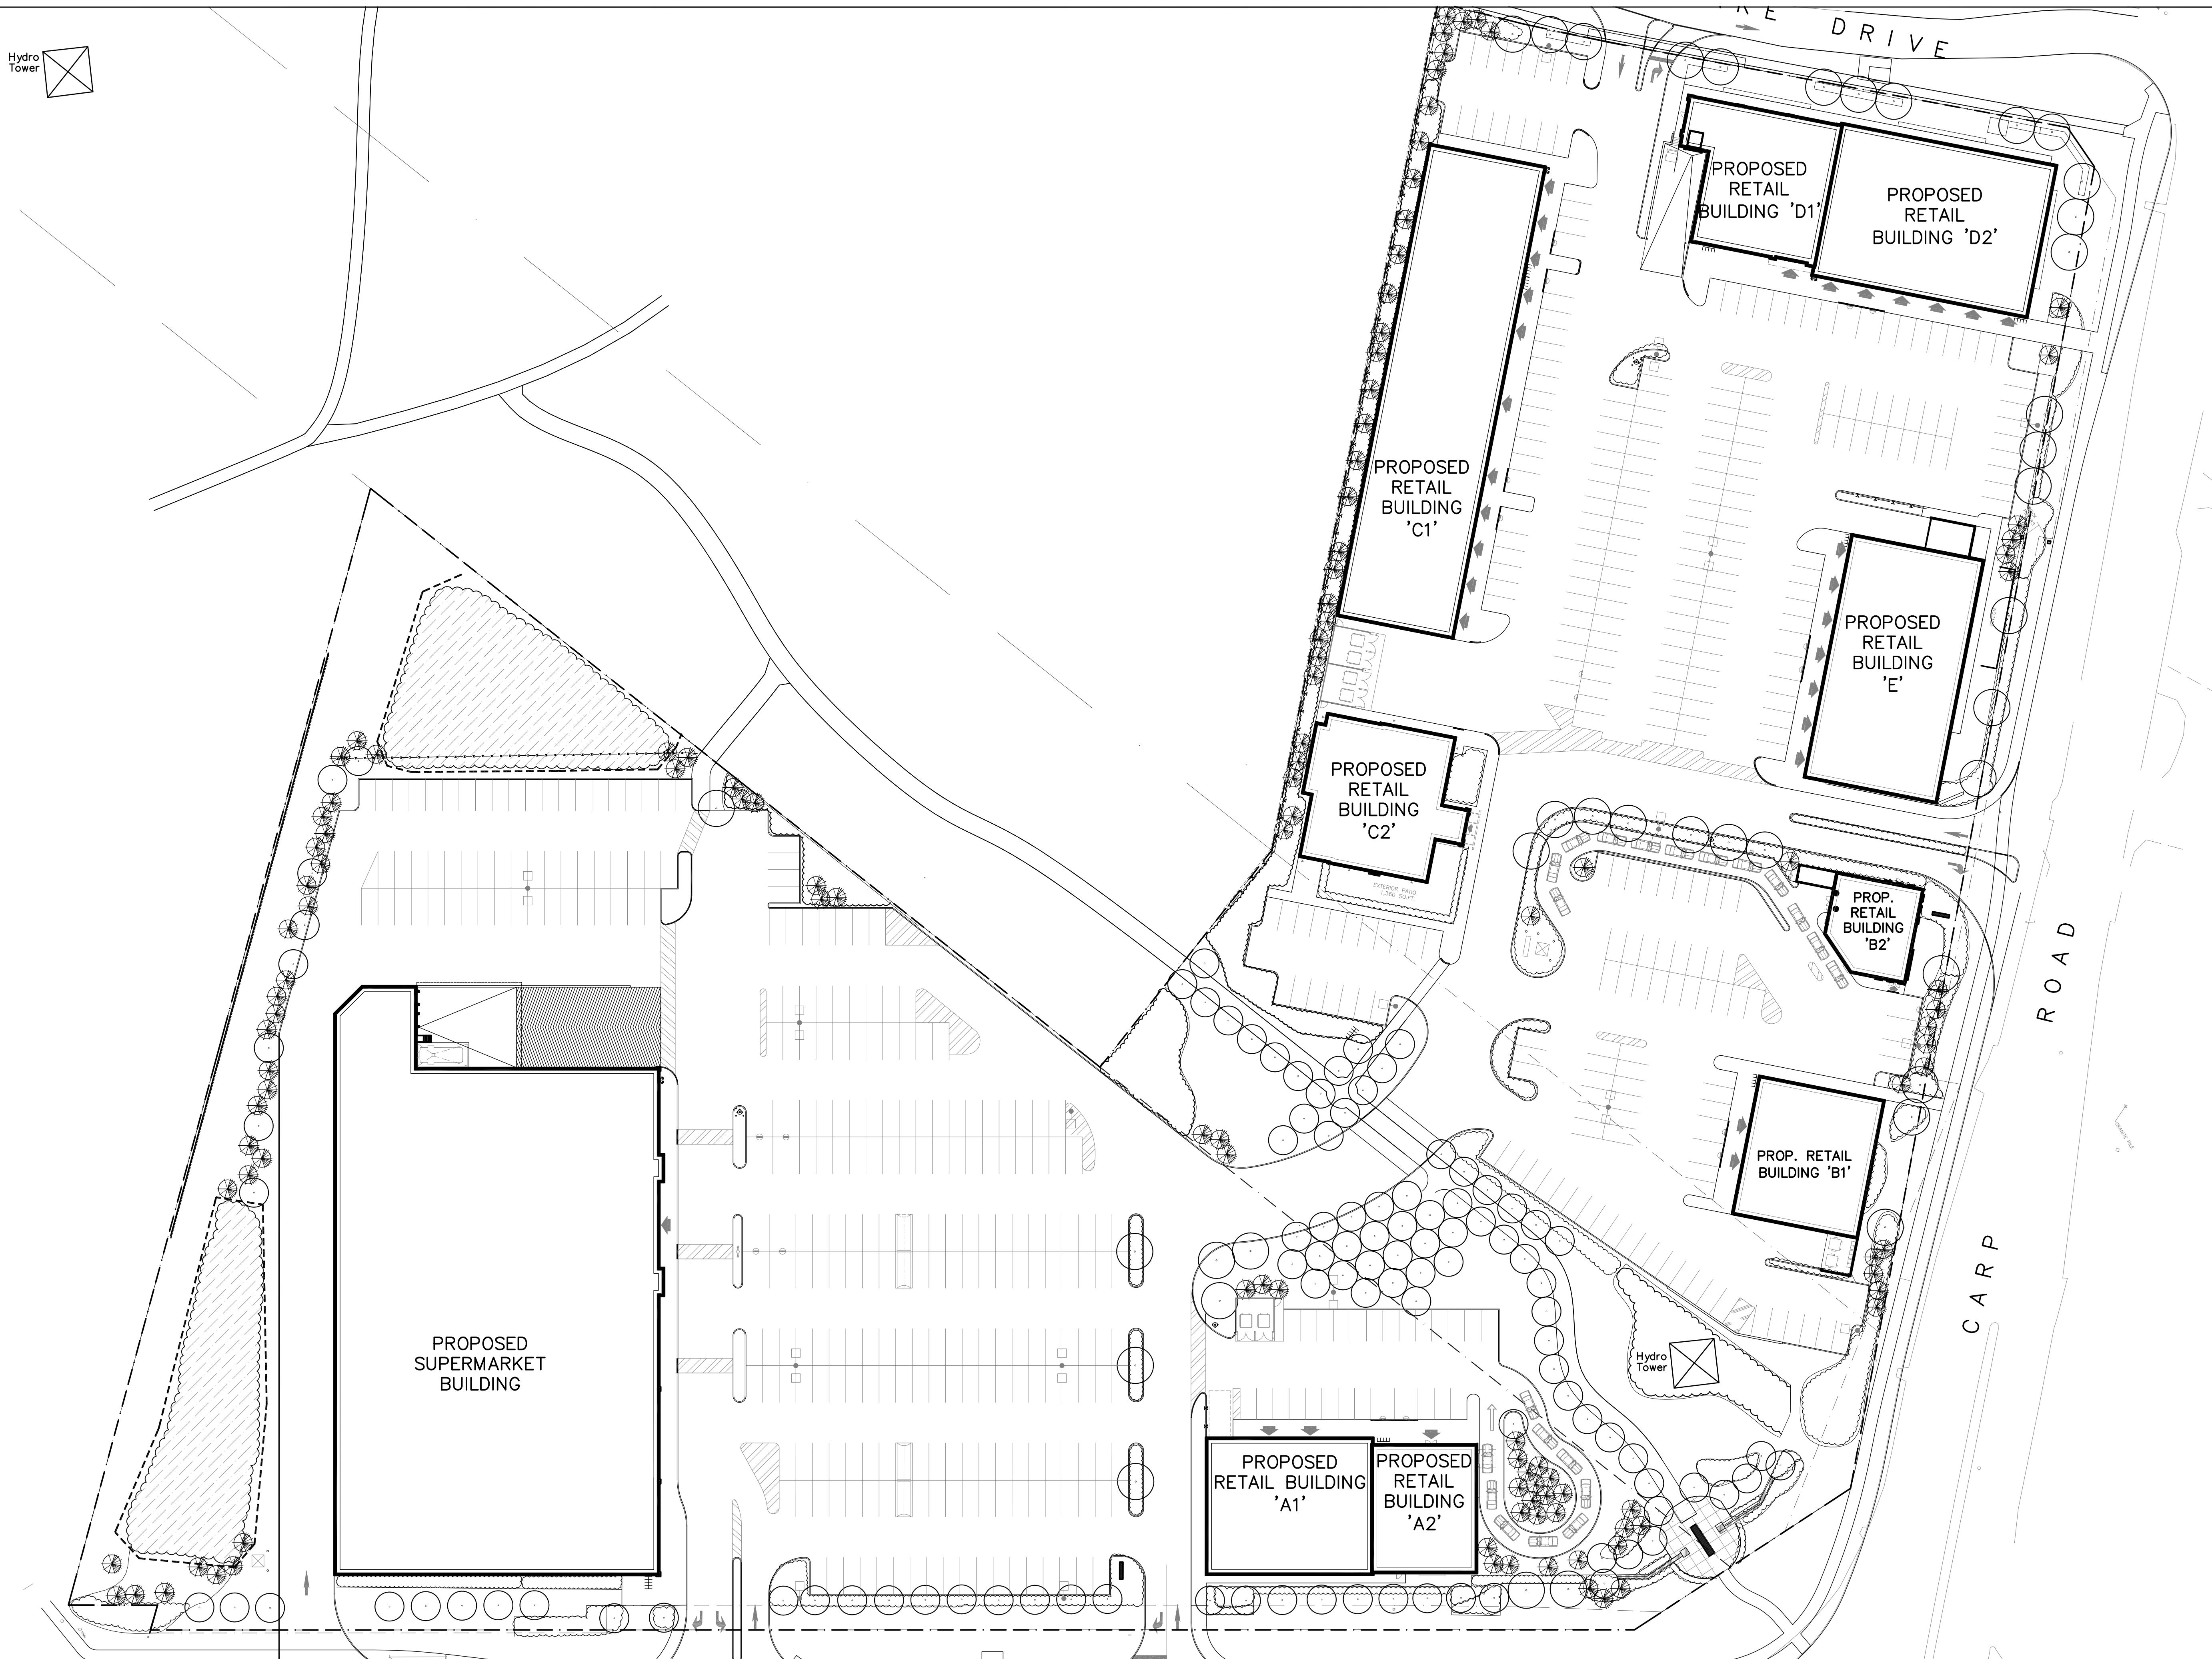

PROPOSED SUPERMARKET BUILDING

PROPOSED RETAIL BUILDING 'A1'

PROPOSED RETAIL BUILDING 'A2'

PROP. RETAIL BUILDING 'B1'

PROP. RETAIL BUILDING 'B2'

PROPOSED RETAIL BUILDING 'C2'

PROPOSED RETAIL BUILDING 'C1'

PROPOSED RETAIL BUILDING 'D1'

PROPOSED RETAIL BUILDING 'D2'

PROPOSED RETAIL BUILDING 'E'

HAZELDEAN ROAD

CARP ROAD

DRIVE